


# 4-Bedroom



SCHEDULE OF AREAS	Kit of Part	Fully Enclosed Covered Area (FECA)	Outdoor Living
Entry Deck	ENT - A		5.4m <sup>2</sup>
Entry Deck	ENT - B		1.4m <sup>2</sup>
Hall		9.3m <sup>2</sup>	
Bathroom 1	BTH - A	5.2m <sup>2</sup>	
Bathroom 2	BTH - B	8.6m <sup>2</sup>	
Laundry	LDY - B	6.75m <sup>2</sup>	
Kitchen, Dining, Living	KDL - C	46m <sup>2</sup>	
Bedroom 1	BED - A	12.5m <sup>2</sup>	
Bedroom 2	BED - A	12.5m <sup>2</sup>	
Bedroom 3	BED - B	11m <sup>2</sup>	
Bedroom 4	BED - B	11m <sup>2</sup>	
Multi-purpose room	MPR - A	12m <sup>2</sup>	
Covered Deck	DCK - C		20m <sup>2</sup>
<b>TOTAL:</b>		<b>134.85m<sup>2</sup></b>	<b>26.80m<sup>2</sup></b>

Design remains the property of QBuild. Any use for commercial purposes without written permission prohibited.

FLOOR PLAN  
SCALE 1:100 at A4

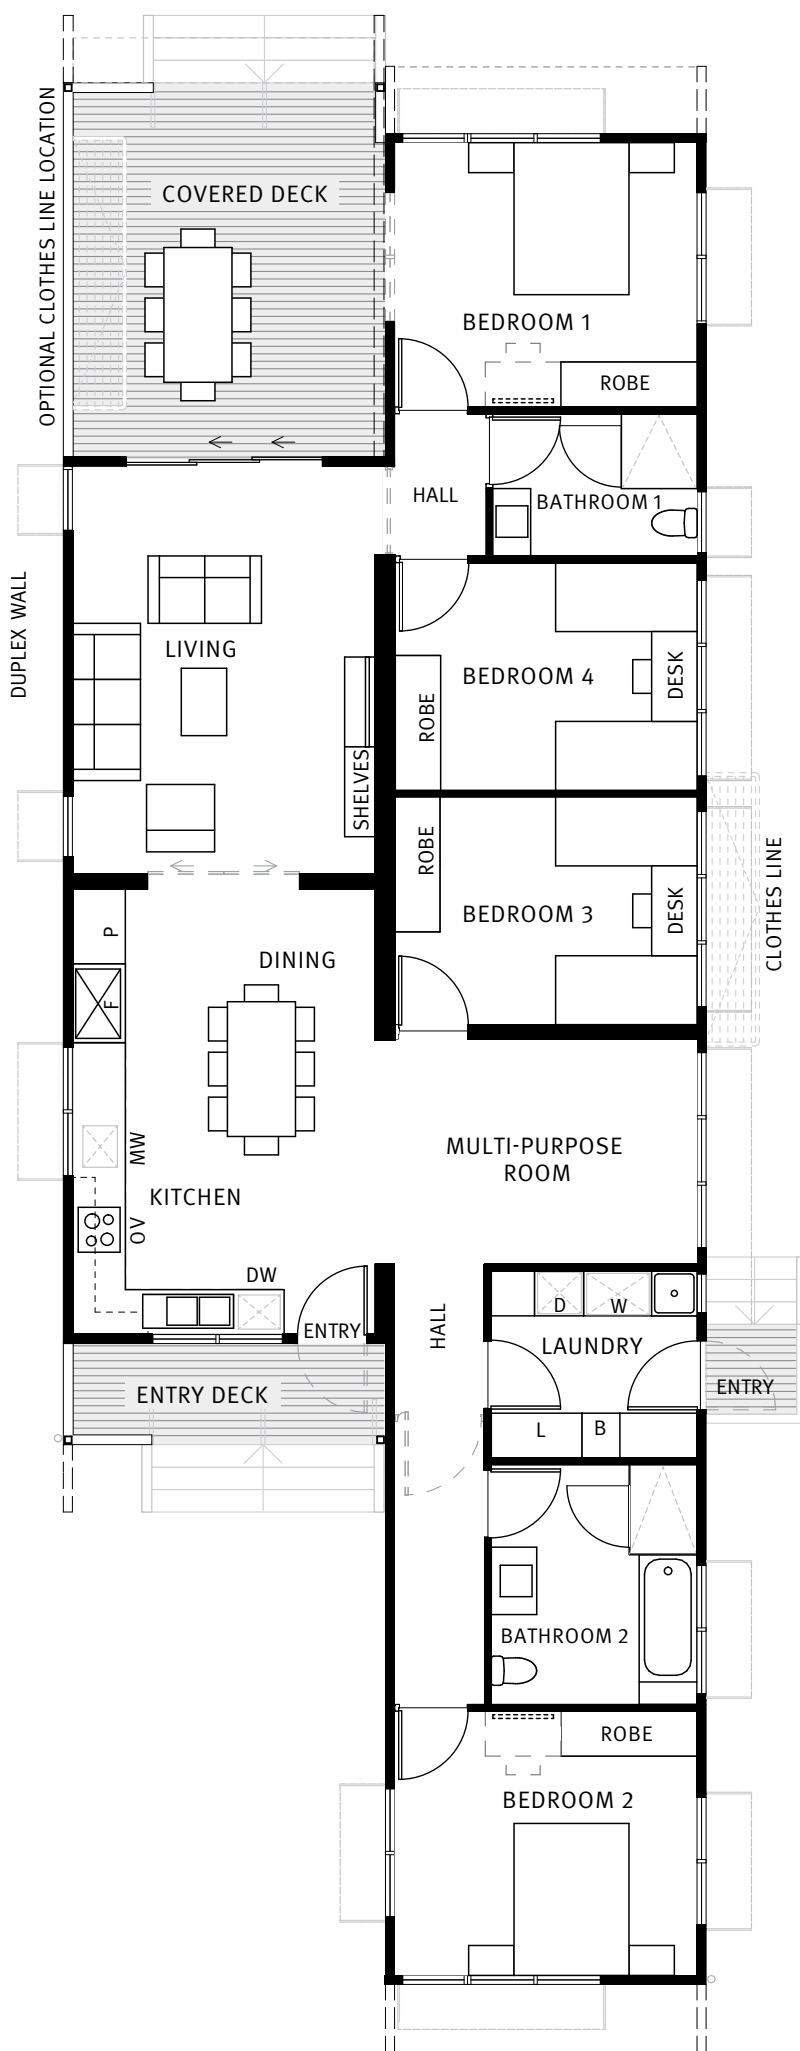

\* Maximum overall width of each module not to exceed 4,500mm including tie down straps for transportation.

